



CATATAN

KEGATAN

REHAB LAP TENNIS RUDAL

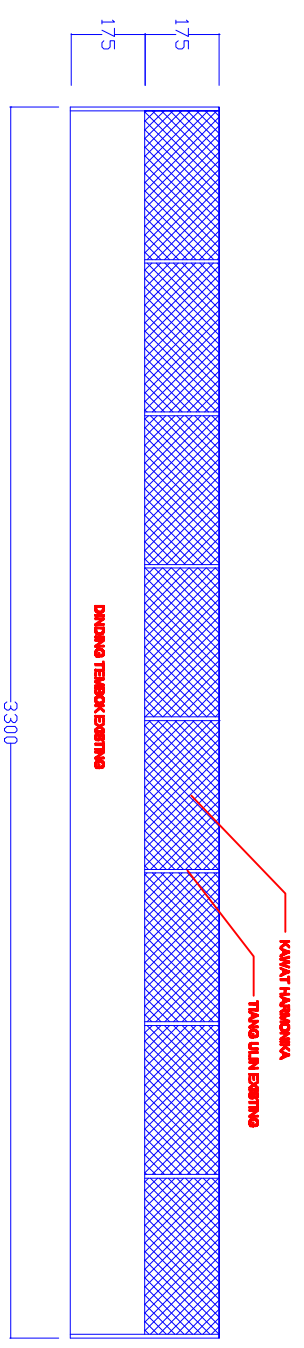

**TAMPAK 01**  
SKALA 1 : 125

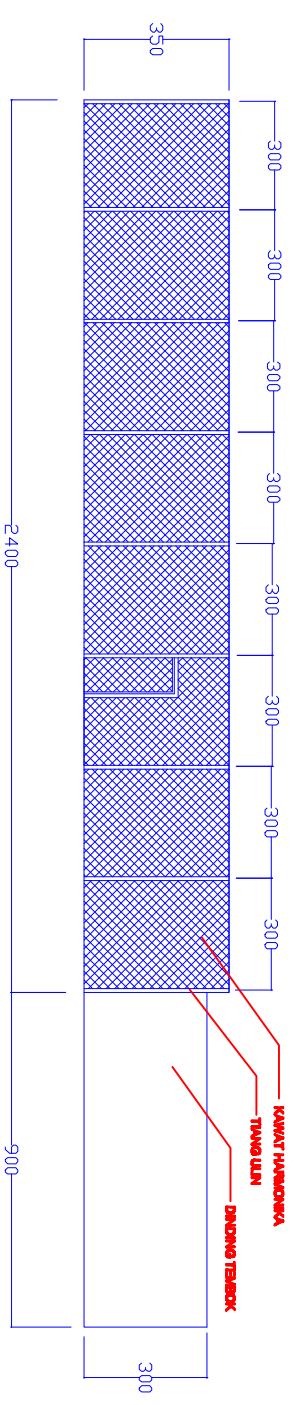

**TAMPAK 01**  
SKALA 1 : 125

CATATAN		
KEGATAN		
REHAB LAP TENNIS RUDAL		
PERENCANA		
GAMBAR	SKALA	
TAMPAK	1 : 125	
NIL. LBR	JML. LBR	KODE. GBR